

PROPOSED PLAN OF HOUSE FOR RE CONST: FOR S.DARSHAN SINGH
S/O S.KAHAN SINGH SITUATED AT DOGAR BASTI
STREET NO:-6(R) H.NO:-B-X1-900 FARIDKOT

PLOT AREA:-233.33 SQ.YARD
SHARE OF S.DARSHAN SINGH:-1/2
SALE DEED NO:-4855
DT:-22/1/1987

SHARE OF LATE SMT.JAGJIT KAUR=1/2
SALE DEED NO:-4877 DT:-23/1/1987


1/2 SHARE OF LATE SMT.JAGJIT KAUR IS TRANSFER
TO S.DARSHN SINGH THROUGH INTKAAL NO:-16405
HAVING KHASRA NO:-7370/1/0-15

COVERED AREA:- G/F:-1180 SFT
F/F:-468 SFT

OPEN AREA:-920 SFT
BOUNDRY WALL:-121'0"

PERMISSIBLE FAR:-1:1.75
PROPOSED FAR:-1:0.7847

PERMISSIBLE SITE COVERAGE:-70%
PROPOSED SITE COVERAGE:-56.19%

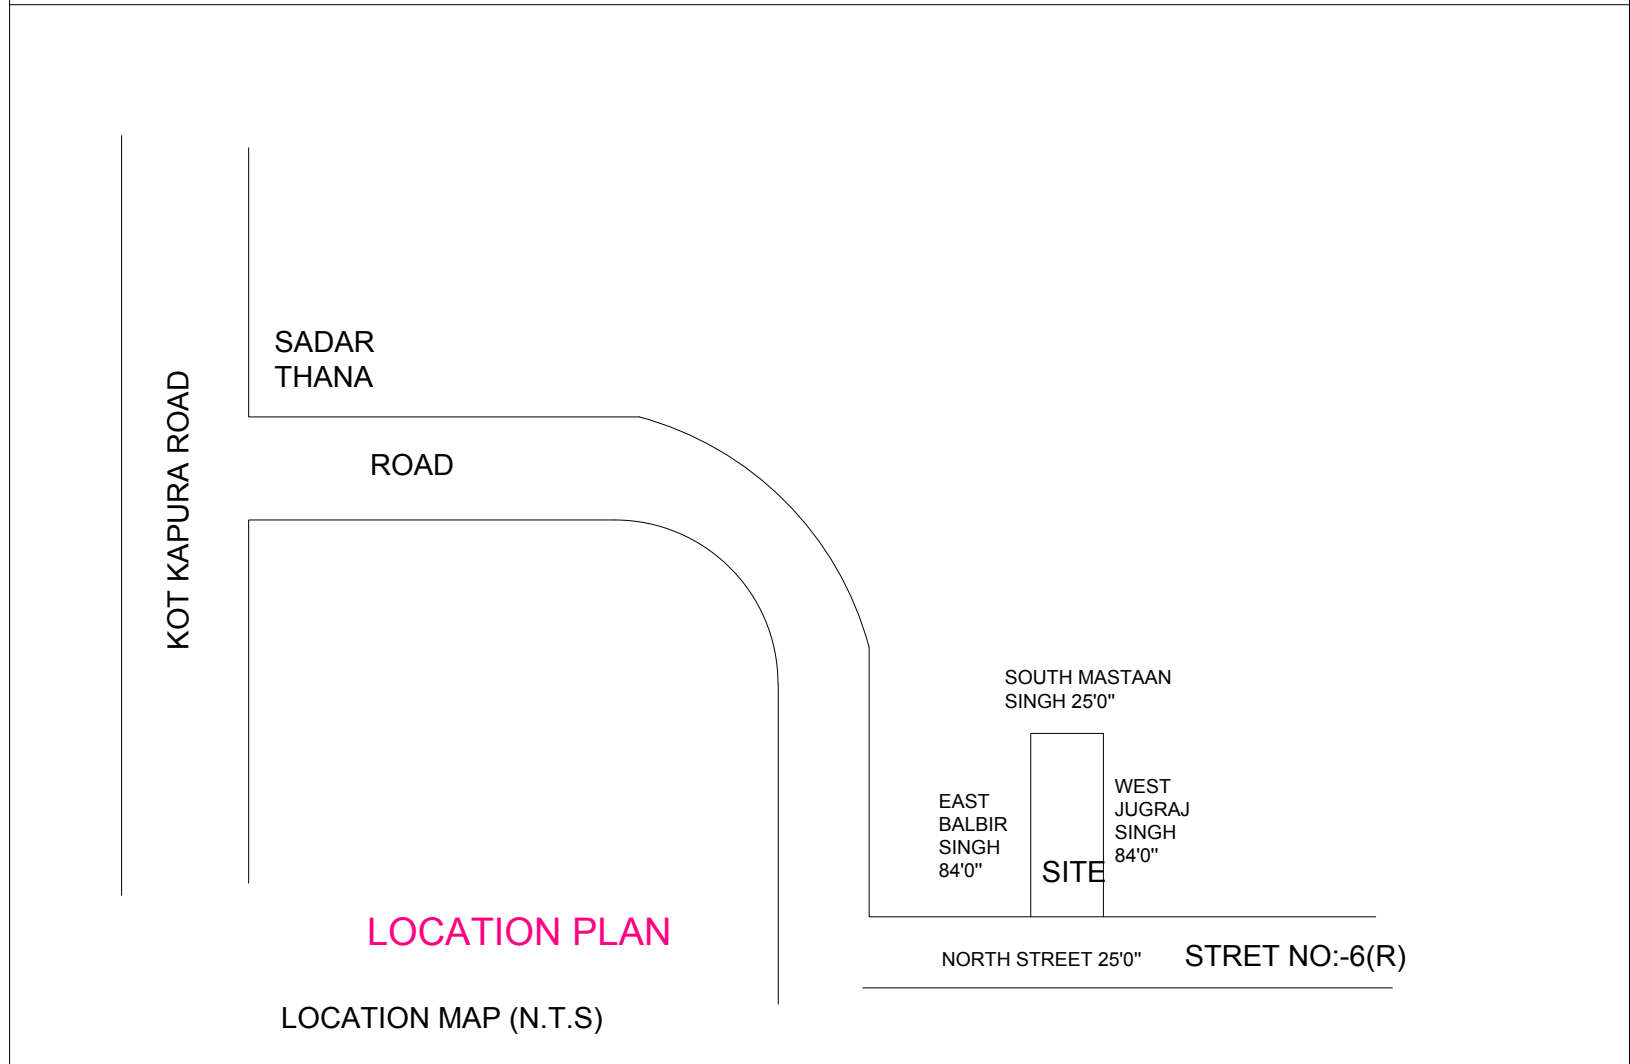

S.NO	TYPE	SIZE	SILL	TOP	NO'S
GROUND FLOOR JOINERY					
1.	W-1	5'8"-6'0"	1'6"	7'6"	2
2.	W-2	4'6"-4'0"	3'6"	7'6"	1
3.	W-3	6'0"-6'0"	1'6"	7'6"	1
4.	DW-1	9'6"-7'6"	1'6"	7'6"	1
5.	D-1	4'0"-7'6"	----	7'6"	1
6.	D-2	3'6"-7'6"	----	7'6"	2
7.	D-3	2'6"-7'6"	----	7'6"	3
8.	V-1	3'0"-2'0"	5'6"	7'6"	2
FIRST FLOOR JOINERY					
1.	D-1	3'6"-7'6"	----	7'6"	1
2.	D-2	3'6"-7'6"	----	7'6"	1
3.	W-1	7'0"-6'0"	1'6"	7'6"	2
4.	W-2	5'6"-6'0"	1'6"	7'6"	1

Legend			
Block Name	Floor Name	Total Builtup Area in Sq.m.	Total Net FSI Area in Sq.m.
Others	FLOOR-01	43.46	43.46
	FLOOR-GROUND	109.64	109.64
Grand Total	-	153.10	153.10
Floor Area Ratio	0.79		
Plot Coverage	56%		
Applicant Name	S.DARSHAN SINGH S/O S.KAHAN SINGH		
Proposed Address	DOGAR BASTI, STREET NO:-6(R) H.NO:-B-X1-900 FARIDKOT		