




FRONT ELEVATION

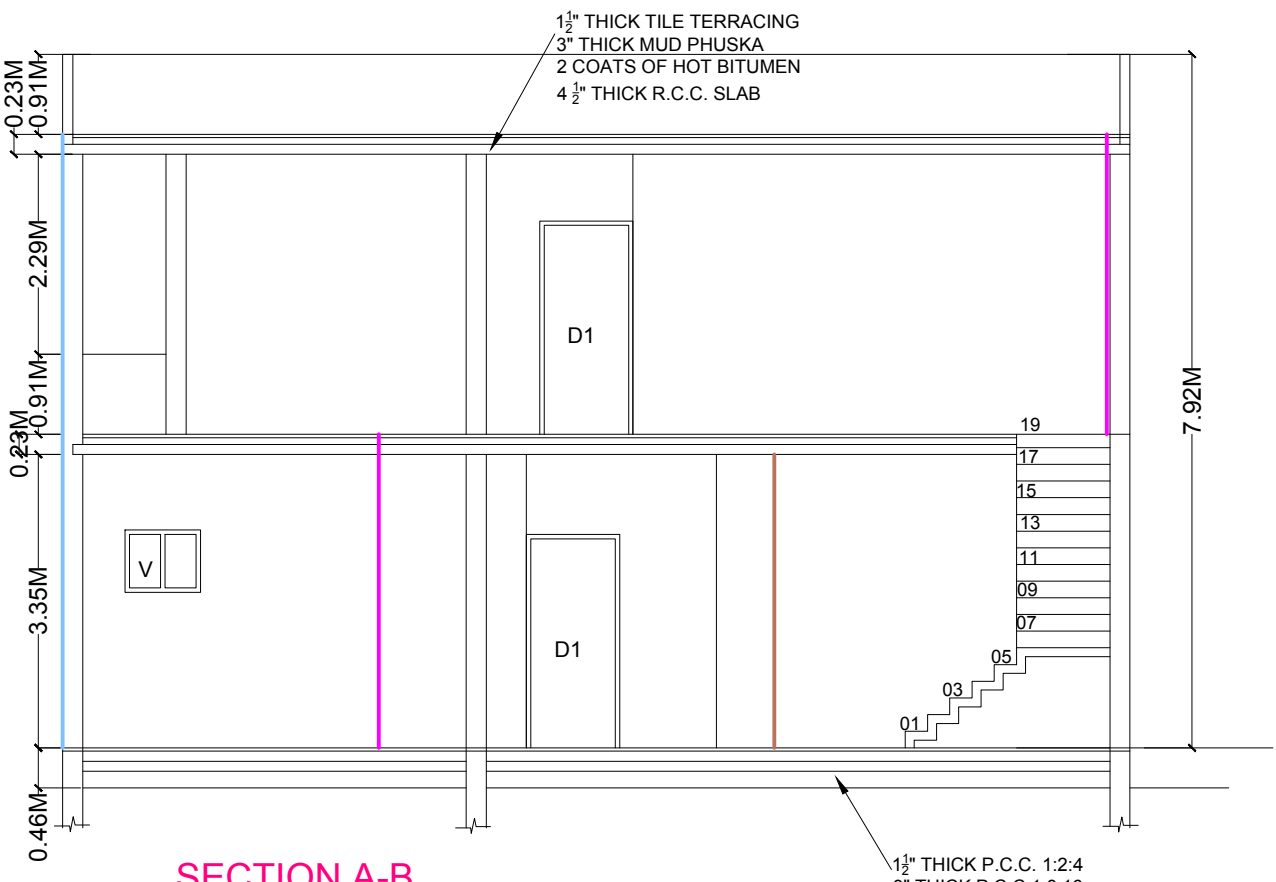


SECTION A-B

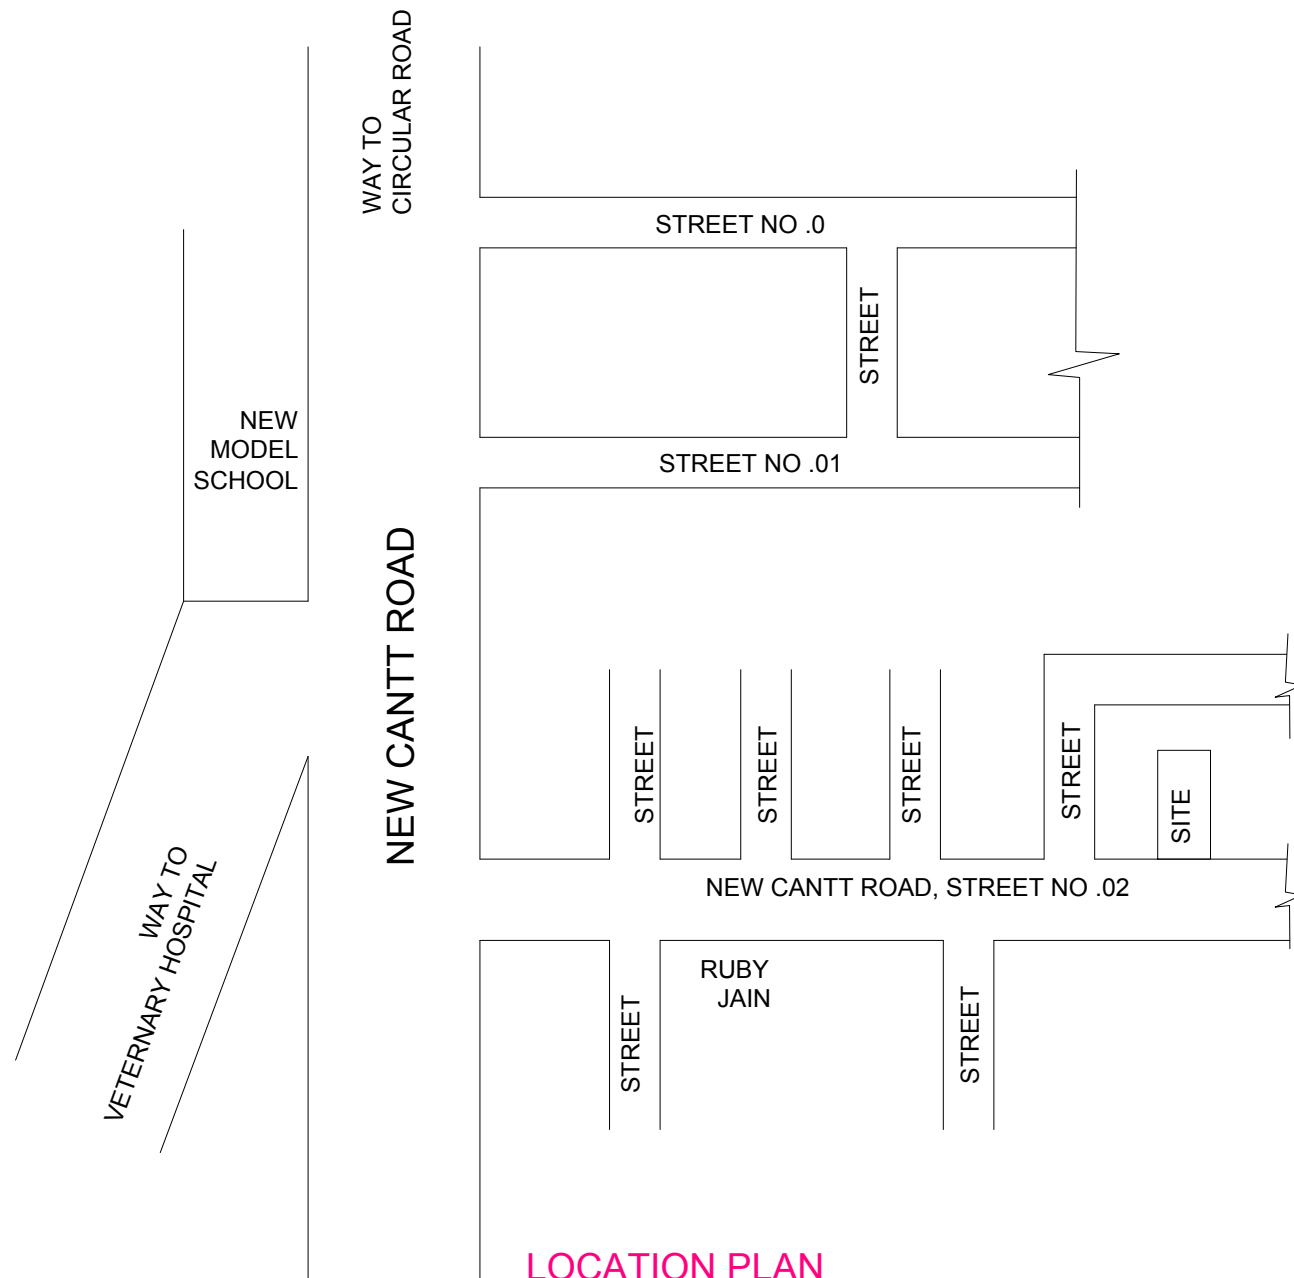


LOCATION PLAN

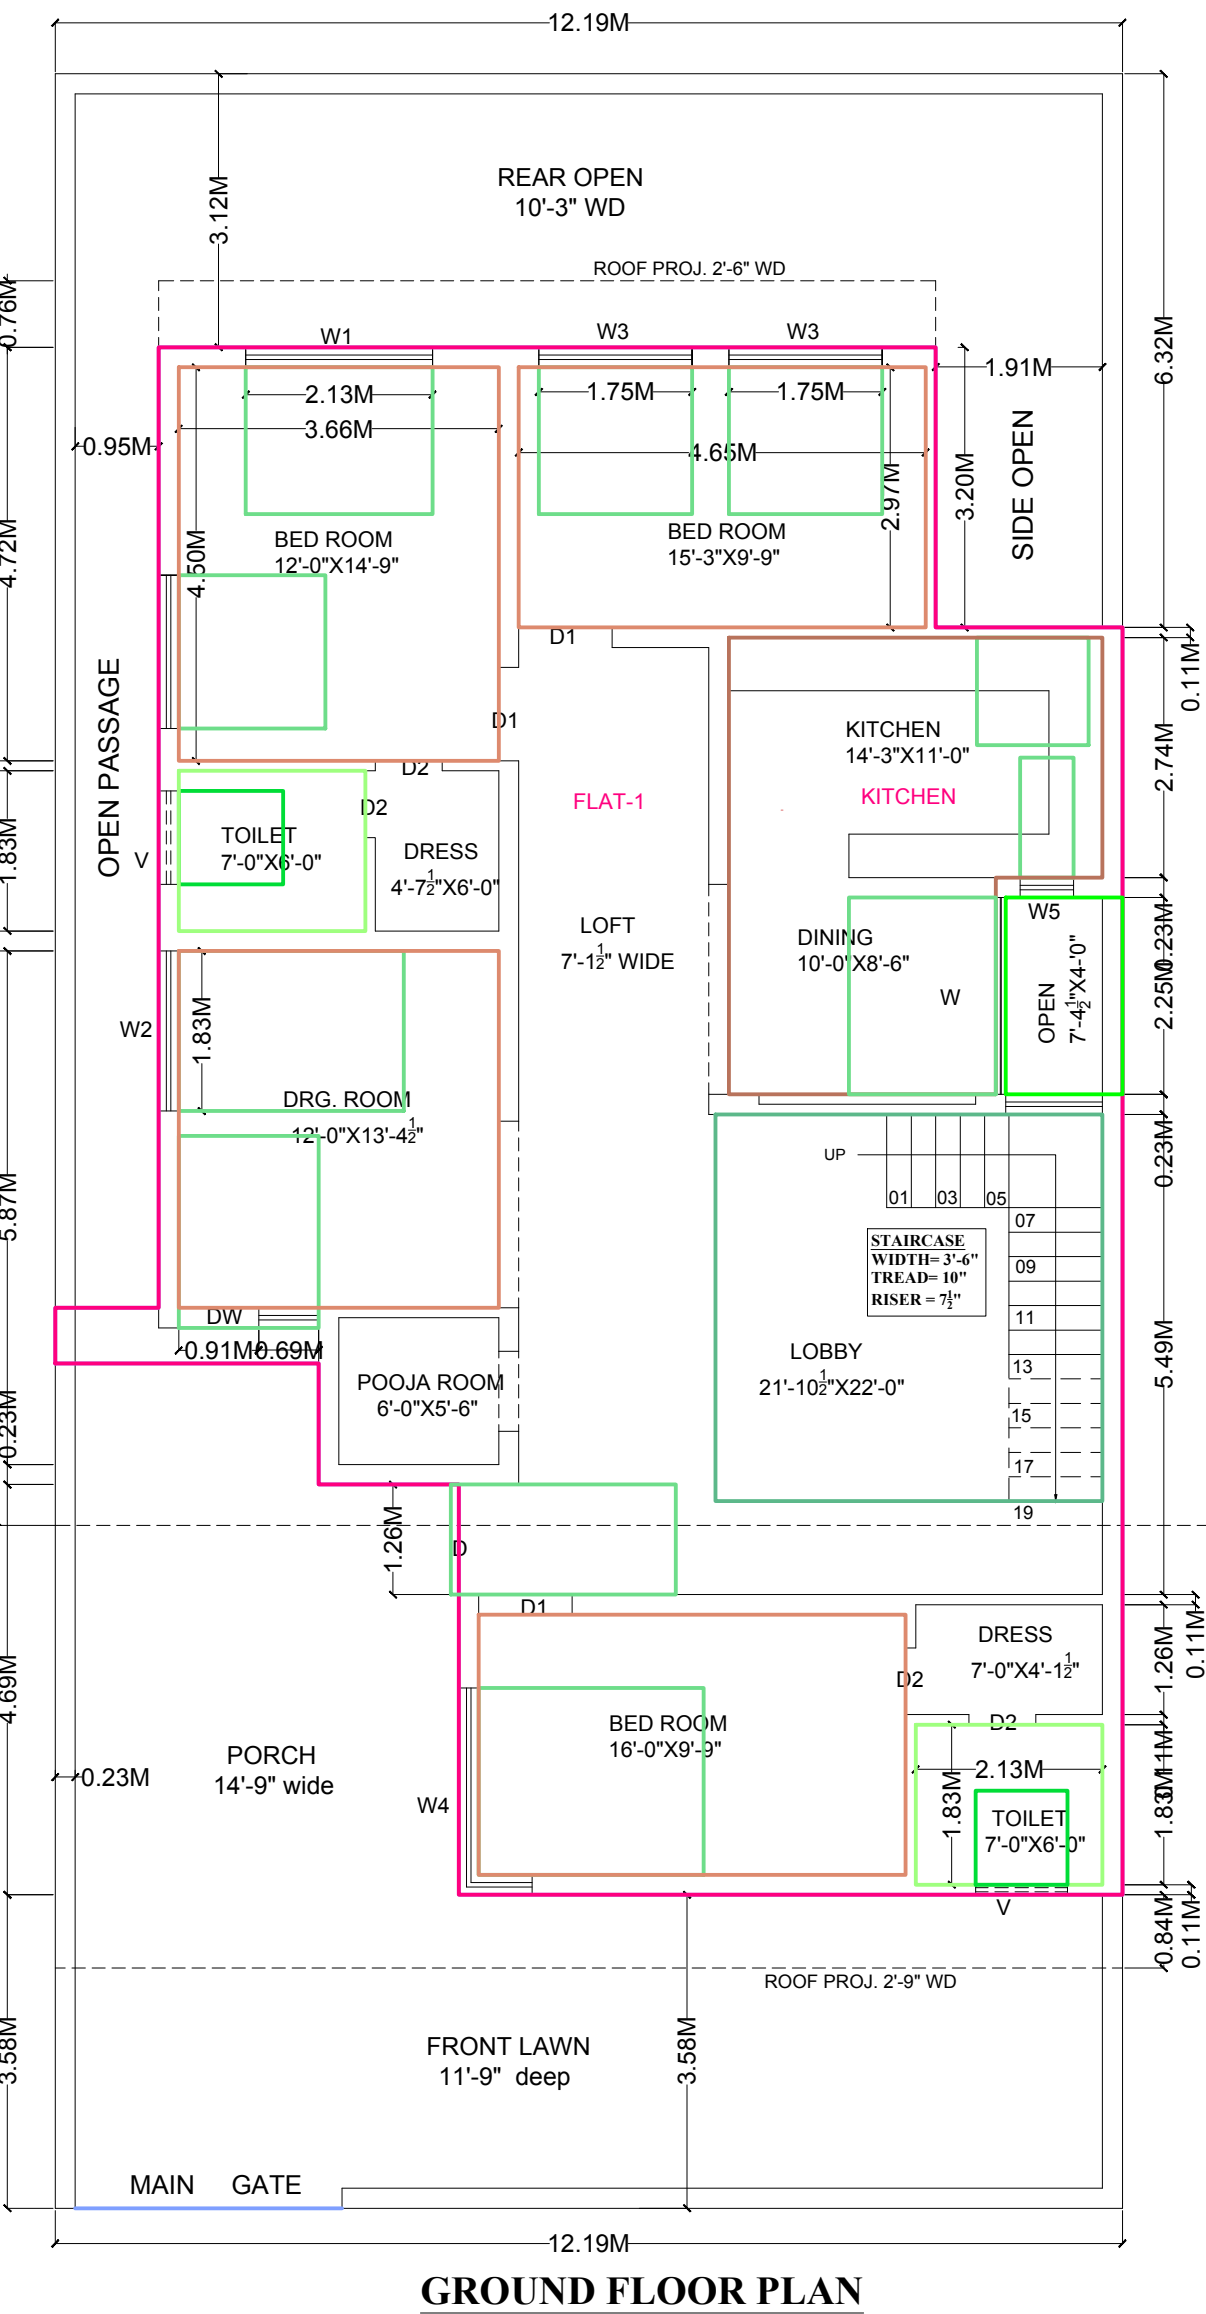


GROUND FLOOR PLAN

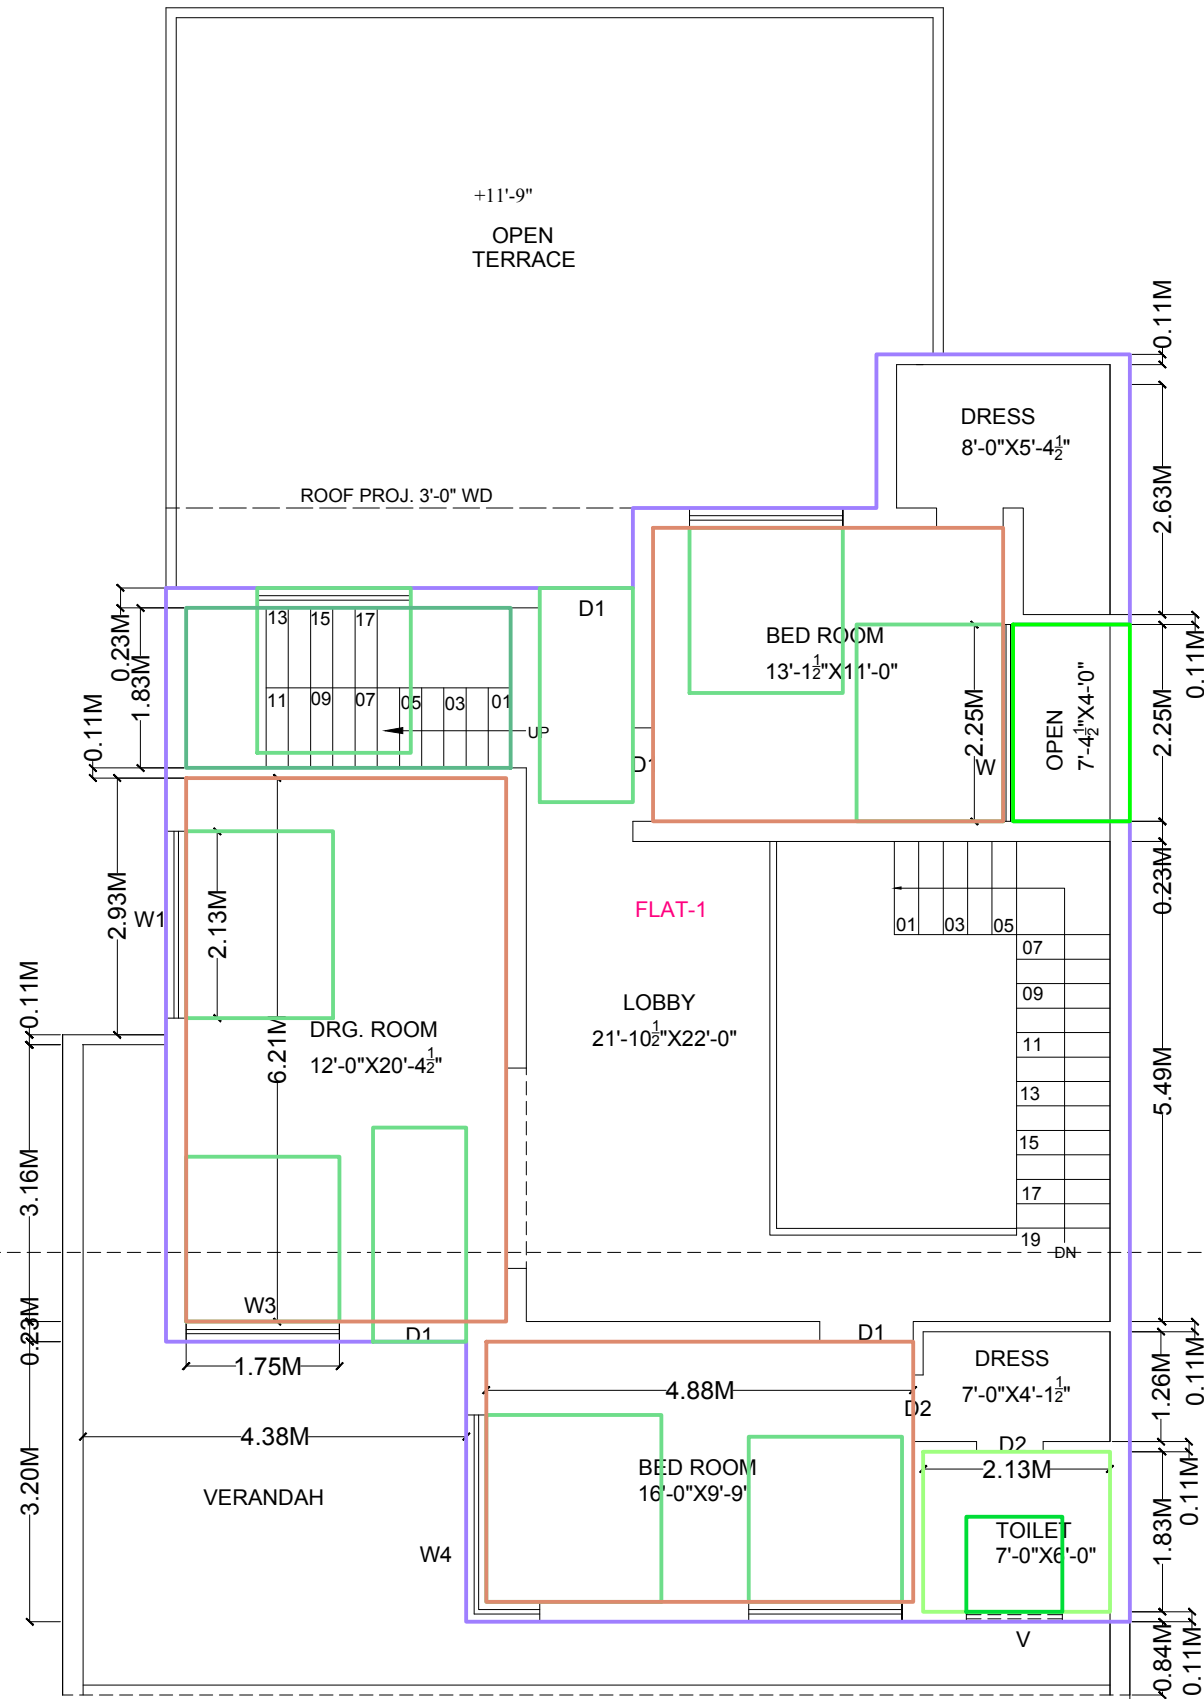


FIRST FLOOR PLAN

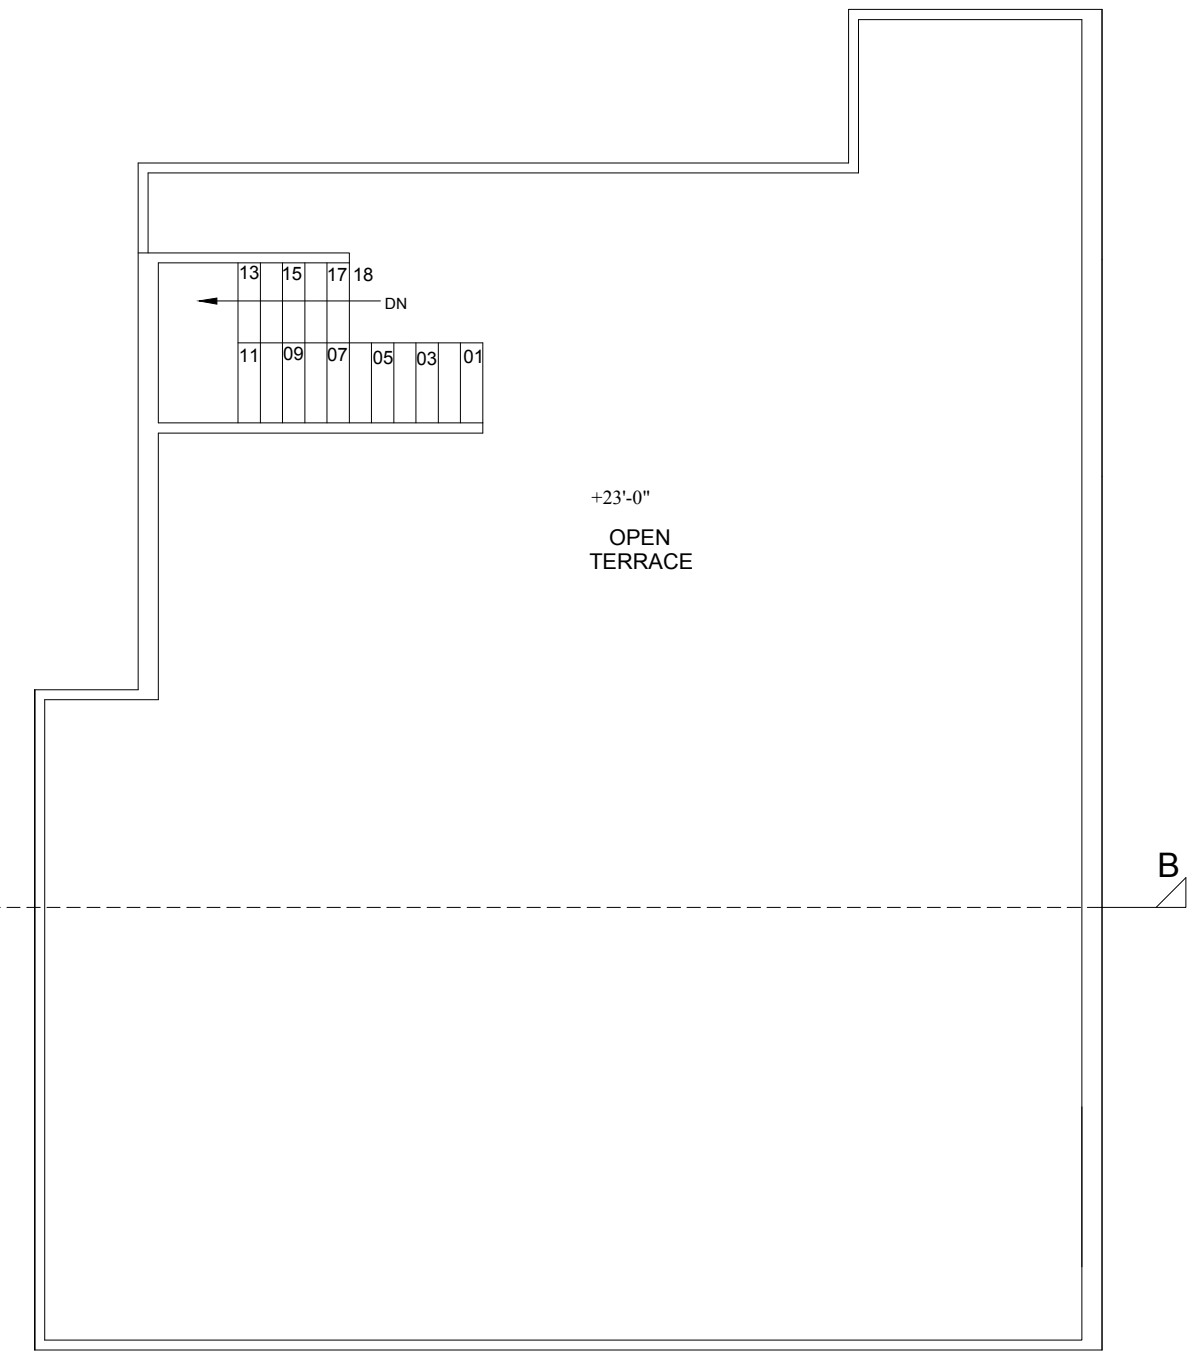


TERRACE PLAN

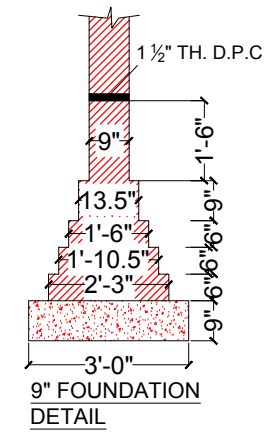

3" FOUNDATION DETAIL

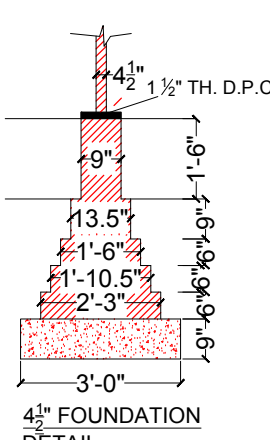

4" FOUNDATION DETAIL

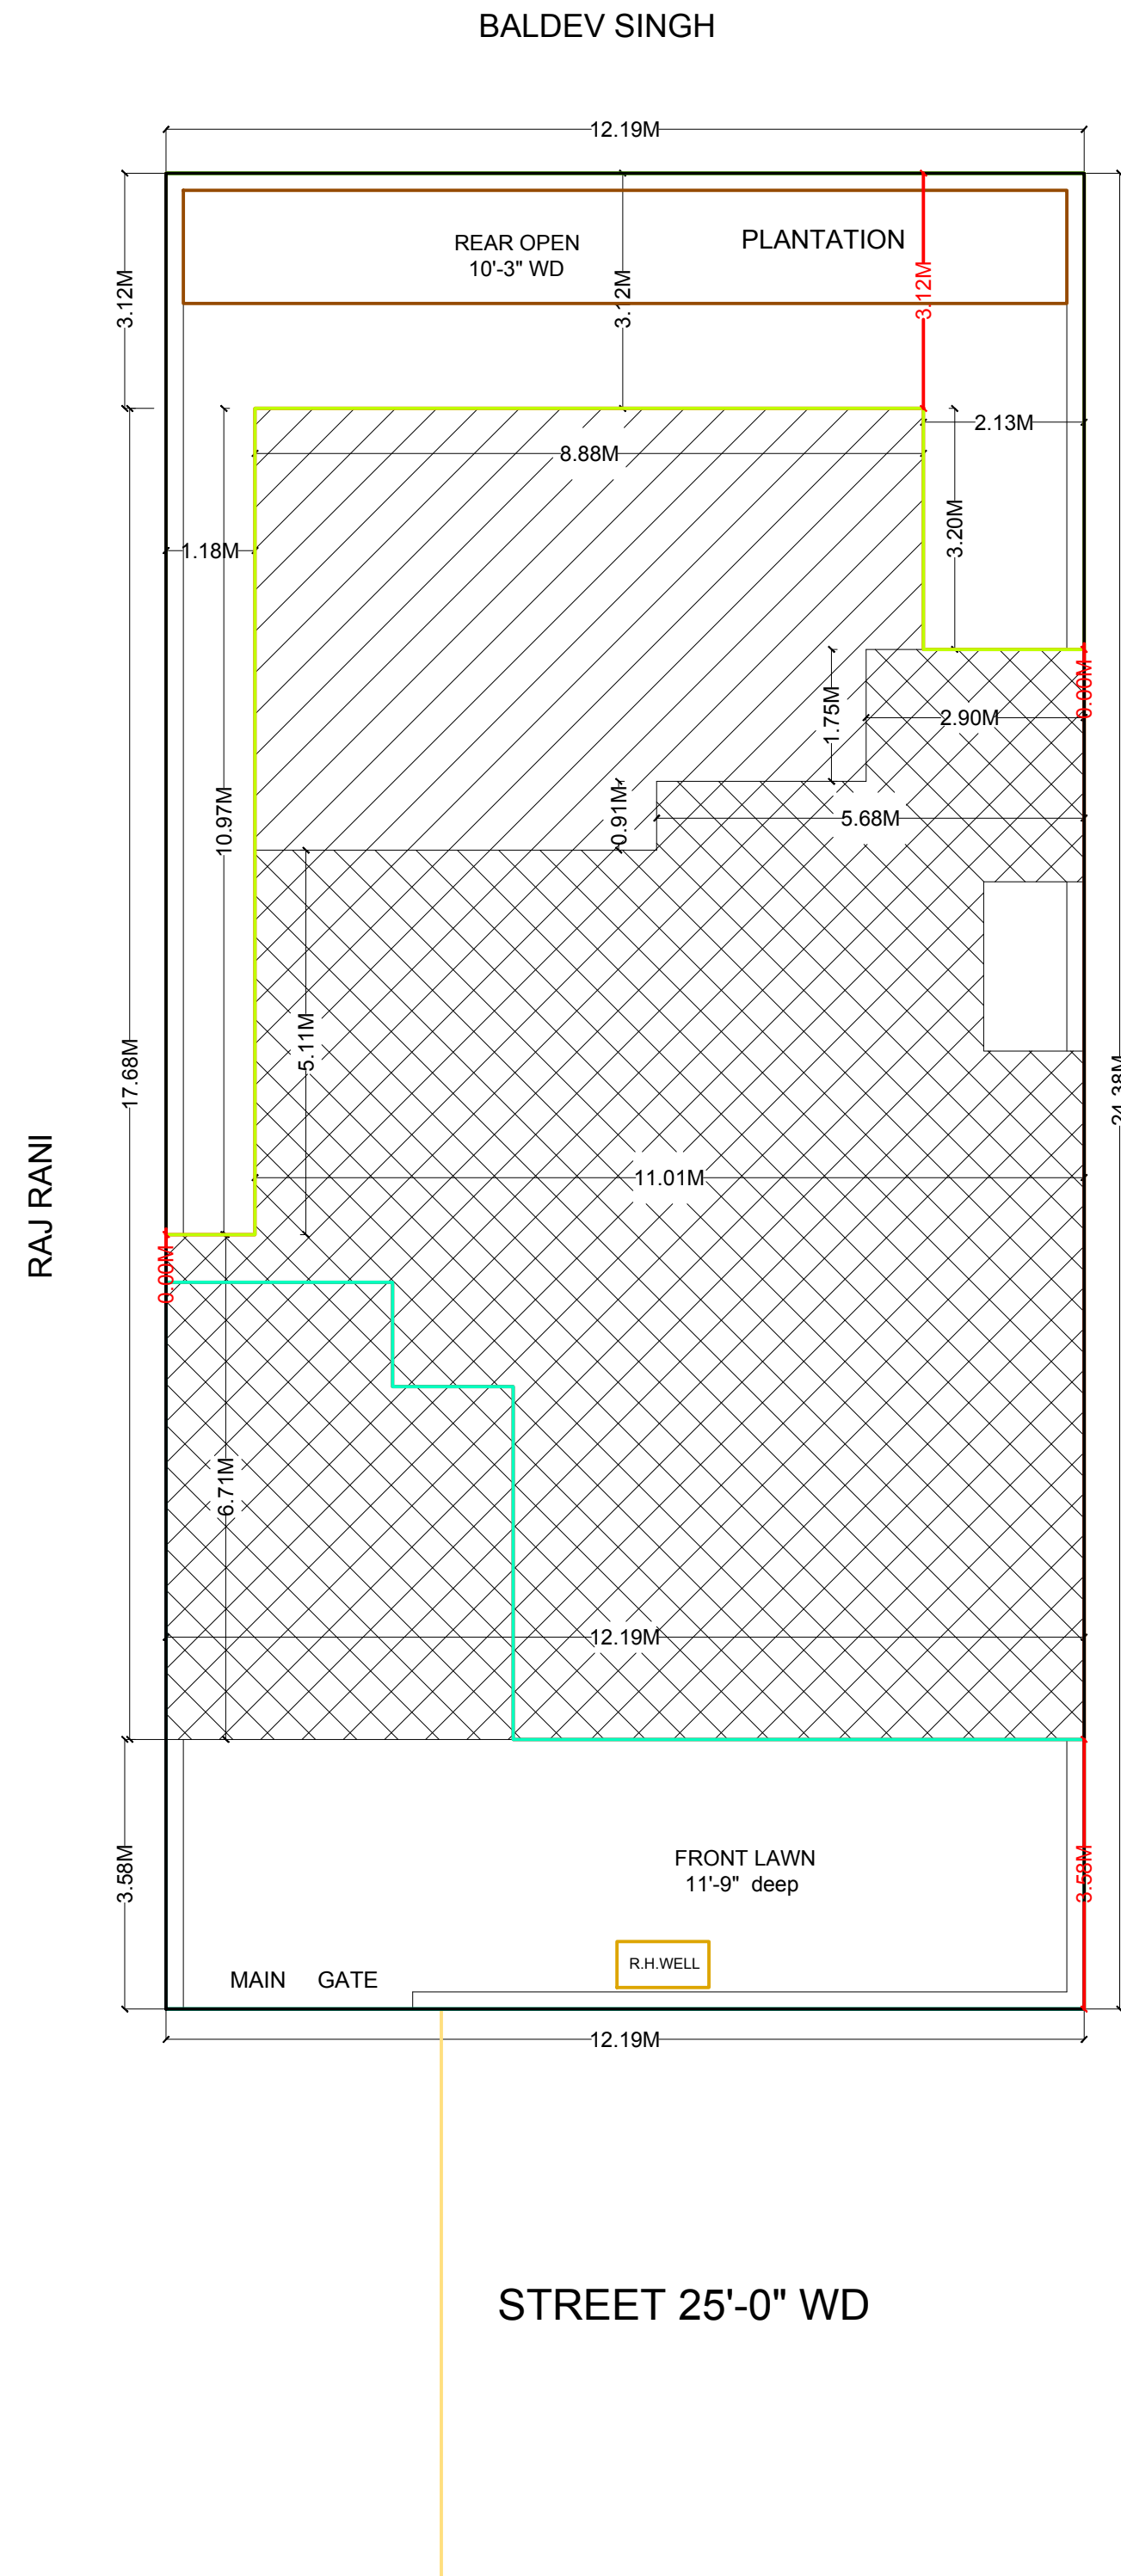

SITE PLAN

FOR OFFICE USE ONLY

PROPOSED PLAN OF HOUSE TO BE BUILT BY SH. RAKESH KUMAR S/O SH. MANOHAR LAL AT STREET NO. 2 , NEW CANTT. ROAD, FARIDKOT (PB.)

SCALE = 1"-8'-0"

DETAIL OF AREA
TOTAL PLOT AREA = 3200 S.FT. OR 355.5 S.YD (297.39 SQ.MTR)
PROP. G.F. COV. AREA = 2075 SQ.FT.(64.84%) (192.84 SQ.MTR)
PROP. F.F. COV. AREA = 1564 SQ.FT.(16.21%) (145.35 SQ.MTR)
OPEN AREA = 1897 S.FT.
B.WALL = 170 R.FT.(51.83 R.M.)
TOTAL COV.AREA = 3639 SQ.FT. (338.19 SQ.M)

PERMISSIBLE AS PER MAP
65% = 2080 s.ft. 64.84% = 2075
H.L. = 10' H.L. = 11'-9"
F.A.R. = 1:1.65 F.A.R. = 1:1.13
B.H. = 49'-3" B.H. = 26'-0"

JOINERY DETAIL
DW = 3'-0"x8'-0"+2'-3"x5'-6"
D = 4'-1 1/2"x8'-0", D1 = 3'-6"x8'-0",
D2 = 2'-6"x8'-0", D3 = 3'-3"x8'-0"
D4 = 2'-6"x8'-0" W = 7'-4 1/2"x5'-6",
W1 = 7'-0"x5'-6", W2 = 6'-0"x5'-6",
W3 = 5'-9"x5'-6", W4 = 8'-0"+2'-9"x5'-6",
W5 = 2'-0"x4'-6", V = 2'-6"x2'-6"

APPLICANT SIGN

ARCHITECT

Legend

Block Name	Floor Name	Total Builtup Area in Sq.m.	Total Net FSI Area in Sq.m.
Others	FLOOR GROUND	168.98	168.98
	FLOOR 01	126.35	126.35
Grand Total	-	296.33	295.33
Floor Area Ratio		0.99	
Plot Coverage		56%	
Applicant Name	RAKESH KUMAR		
Proposed Address	ST. NO. 02, NEW CANTT ROAD, FARIDKOT		